




Il posto giusto
per i vostri meeting
The place to meet

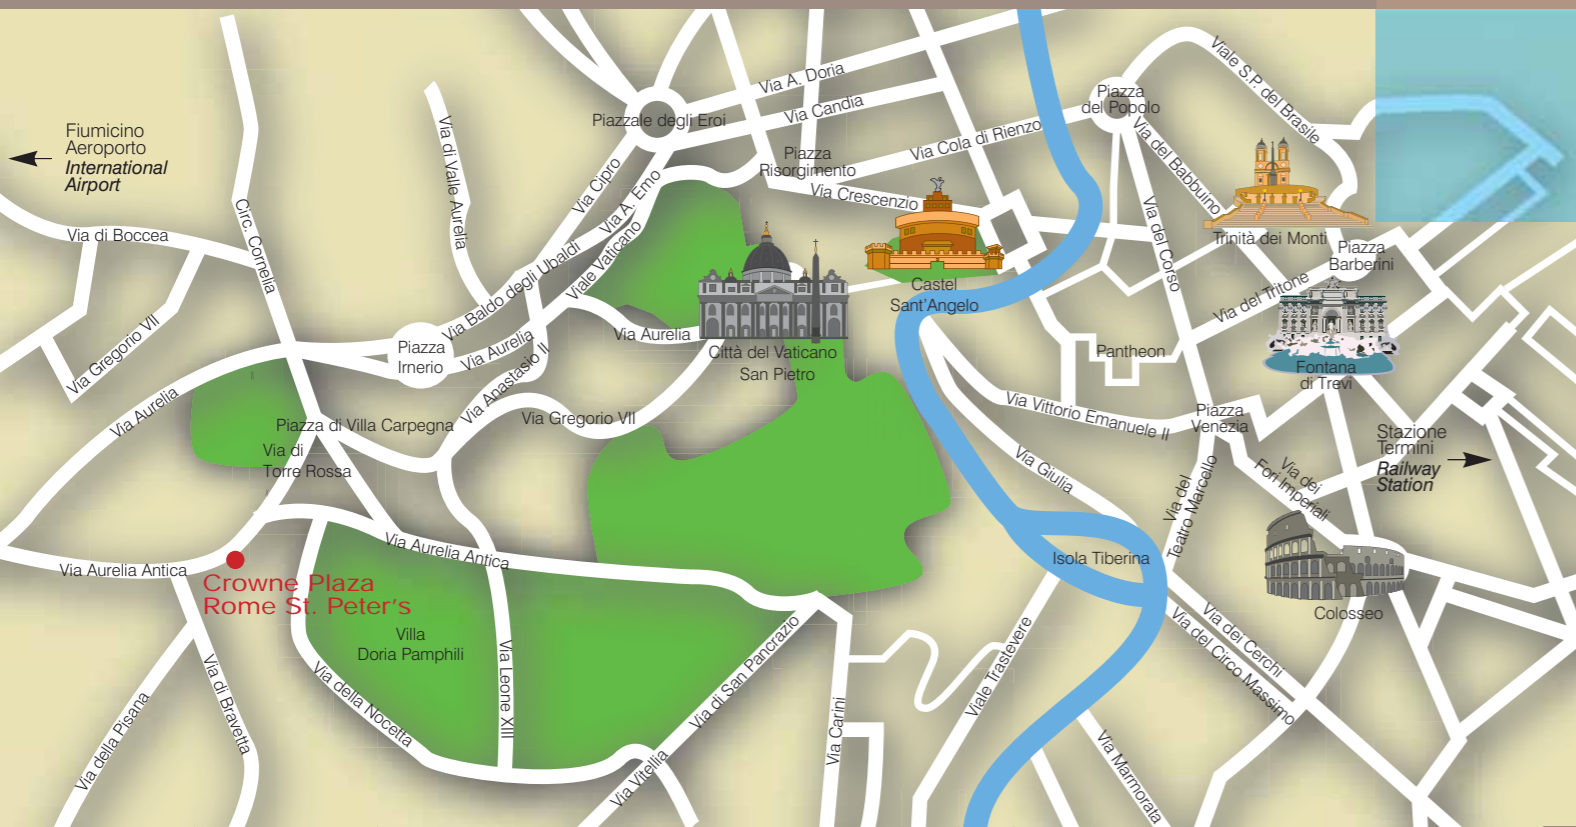

Crowne Plaza Rome-St. Peter's Hotel & Spa

Via Aurelia Antica 415
00165 Roma
Tel +39 06 6642 115/141/114
Fax +39 06 6642604
stpeters@hotel-invest.com
www.hotel-invest.com

www.crowneplaza.com





Il Crowne Plaza Rome-St Peter's offre servizi e standard elevati per soddisfare le esigenze sia di chi viaggia per affari che per turismo. Tutte le camere sono dotate di connessione ad internet WIFI e via cavo e sono arredate nei toni caldi del marrone e colori neutri. Per riunioni e convegni l'albergo dispone di un centro congressi di 13 sale con capacità massima fino a 600 persone a platea in un'unica soluzione. La connessione ad internet ad alta velocità è anche disponibile in tutte le sale e nelle aree pubbliche per permettere ai nostri ospiti di rimanere sempre in contatto con il loro mondo. Non solo l'albergo offre spazi per riunioni di successo ma anche spazi per eventi e banchetti sia interni che all'aperto. Cene di gala, pranzi di lavoro, feste o matrimoni possono essere organizzati scegliendo o la bellissima veranda "Le Jardin d'Hiver", con affaccio sui giardini verdeggianti, o l'ombra dei bianchi Gazebi a bordo piscina, circondati da cespugli di lavanda profumata e piante mediterranee. Il nostro Chef è a vostra disposizione per creare menu su misura composti da piatti della migliore tradizione italiana o specialità di cucine lontane come quella araba o indiana. Il Piano Bar con musica dal vivo tutte le sere rappresenta un'opportunità per socializzare con colleghi o semplicemente rilassarsi dopo una lunga giornata di lavoro. Gli ospiti possono anche approfittare della Spa e scegliere di allentare la tensione tra i vapori della sauna e bagno turco o di regalarsi un momento di benessere scegliendo uno dei tanti massaggi disponibili. Completano l'offerta un servizio di navetta da e per il centro città ed un ampio parcheggio gratuiti.

The Crowne Plaza Rome-St Peter's offers high standards of service to satisfy the needs of both business and leisure travelers. All rooms are equipped with WIFI and wired internet connection and decorated with warm browns and neutral colors. For meetings and conventions the hotel boasts a conference centre with 13 meeting rooms with maximum capacity of 600 people theatre style in one solution. High speed internet access is also available in the meeting rooms and public areas to allow our guests to always stay connected to their world. Not only offers the hotel meeting space for successful events, but also indoor and outdoor banqueting space to cater for all occasions. Gala dinners, business lunches, parties or weddings can be either organized in the beautiful conservatory "Le Jardin d'Hiver" overlooking the luscious gardens or under the white Gazebos located by the pool, surrounded by lavender bushes and Mediterranean green. Our Chef is at your disposal to create ad hoc menus ranging from delicious Italian and regional specialties to international and ethnic cuisines. The Piano Bar every night is your chance to mingle with colleagues or simply to relax after a long and tiring working session. Guests can also take advantage of the Spa facilities and choose to unwind between the steam of the sauna and Turkish bath or to pamper themselves by selecting one of the many massages available on the Spa menu. Shuttle bus to and from the city centre and complimentary parking facilities complete the range of services on offer.

Capienza Sale Riunione Meeting Rooms Capacities


Sala	Ricevimento	Teatro	Cabaret (6 pax per tavolo)	Banchi scuola	Tavolo unico	Banchetto	Dimensioni	Altezza	Porta H/L	Piano
Room name	Reception	Theatre	Cabaret (6 pax per table)	Classroom	Boardroom	Banquet	Dimension	Height	Door H/W	Floor
Foro dei Cesari	230	260	84	120	80	200	19,34x11,82	3,17m	0,70x2,10	0
Foro Augusto	90	80	30	40	40	70	11,82x7,72	3,17m	0,70x2,10	0
Foro Giulio	80	70	30	40	35	60	11,82x6,32	3,17m	0,70x2,10	0
Foro Tiberio	60	60	24	30	30	40	10,76x5,47	3,17m	0,70x2,10	0
Augusto+Giulio	160	150	60	90	70	140	14,04x11,82	3,17m	0,70x2,10	0
Tiberio+Giulio	120	110	54	70	50	100	11,79x10,76	3,17m	0,70x2,10	0
Aurelia*	110	90	36	45	45	60	15,06x7,52	2,98m	0,80x2,10	0
Claudia*	60	60	24	30	30	30	11,23x5,34	2,98m	0,80x2,10	0
Fabiana*	40	30	18	26	18	20	7,67x5,34	3,00m	0,80x2,10	0
Livia*	40	30	18	26	18	20	7,67x5,34	3,00m	0,80x2,10	0
Executive Boardroom*				12		7,67x5,34	3,00m	0,80x2,10	0	
Le Jardin d'Hiver*	400				320	29,5x14,7	3,00m		0	
Fori Imperiali	600	600	252	340	150	470	32,25x15,80	4,00m	4,40x2,90	-1
Foro Adriano	180	180	66	90	70	140	9,85x15,80	4,00m	1,30x2,70	-1
Foro Traiano	200	200	72	100	80	160	11,56x15,80	4,00m	1,30x2,70	-1
Foro Costantino	180	180	66	90	70	140	10,41x15,80	4,00m	1,30x2,70	-1
Adriano+Traiano	320	350	150	190	150	300	21,41x15,80	4,00m	1,30x2,70	-1
Adriano+Costantino	320	350	144	200	130	300	20,26x15,80	4,00m	1,30x2,70	-1
Flaminia*	50	45	18	25	20	20	8,60x6,00	3,00m	1,20x2,50	-1
Marzia	50	45	18	25	20	20	9,28x5,85	3,00m	1,20x2,50	-1
Foyer 1*	250					15,00x12,00	4,00m		-1	
Foyer 2	100					7,50x11,70	3,00m		-1	

* Luce Naturale Natural light

Tutte le misure sono in metri All measures are in meters




Planimetrie Conference Plans

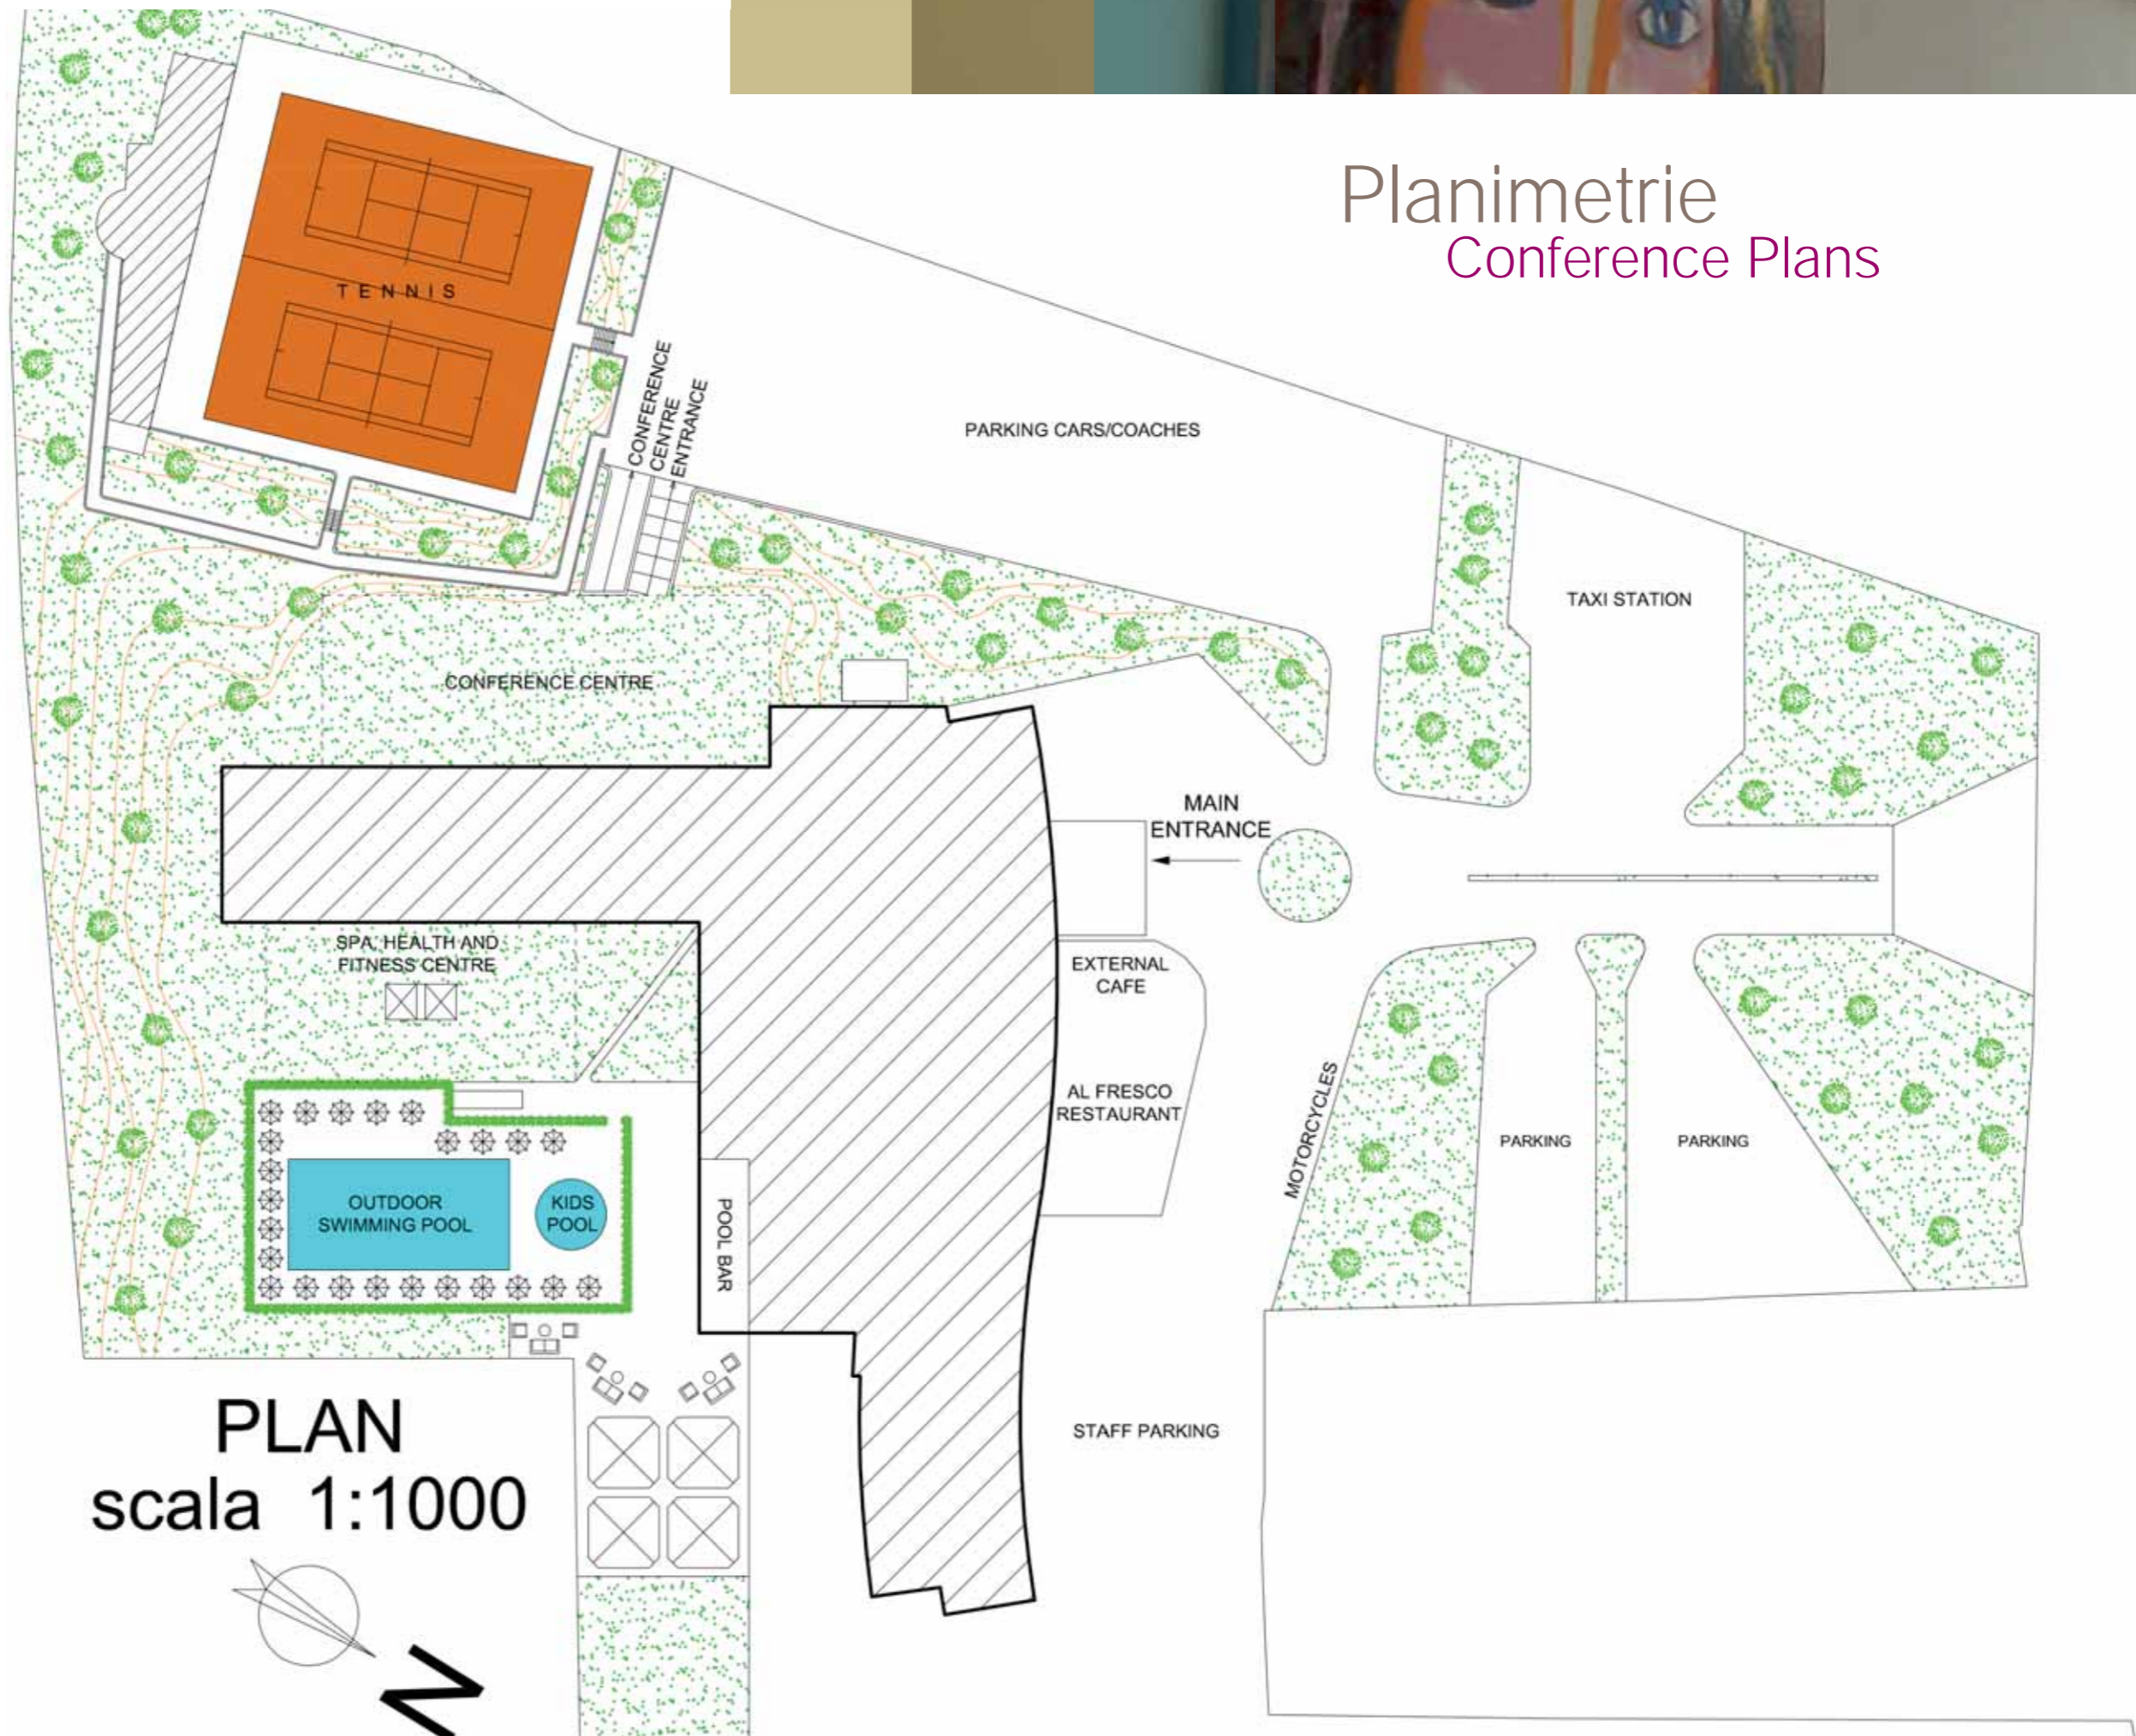



Planimetrie Conference Plans

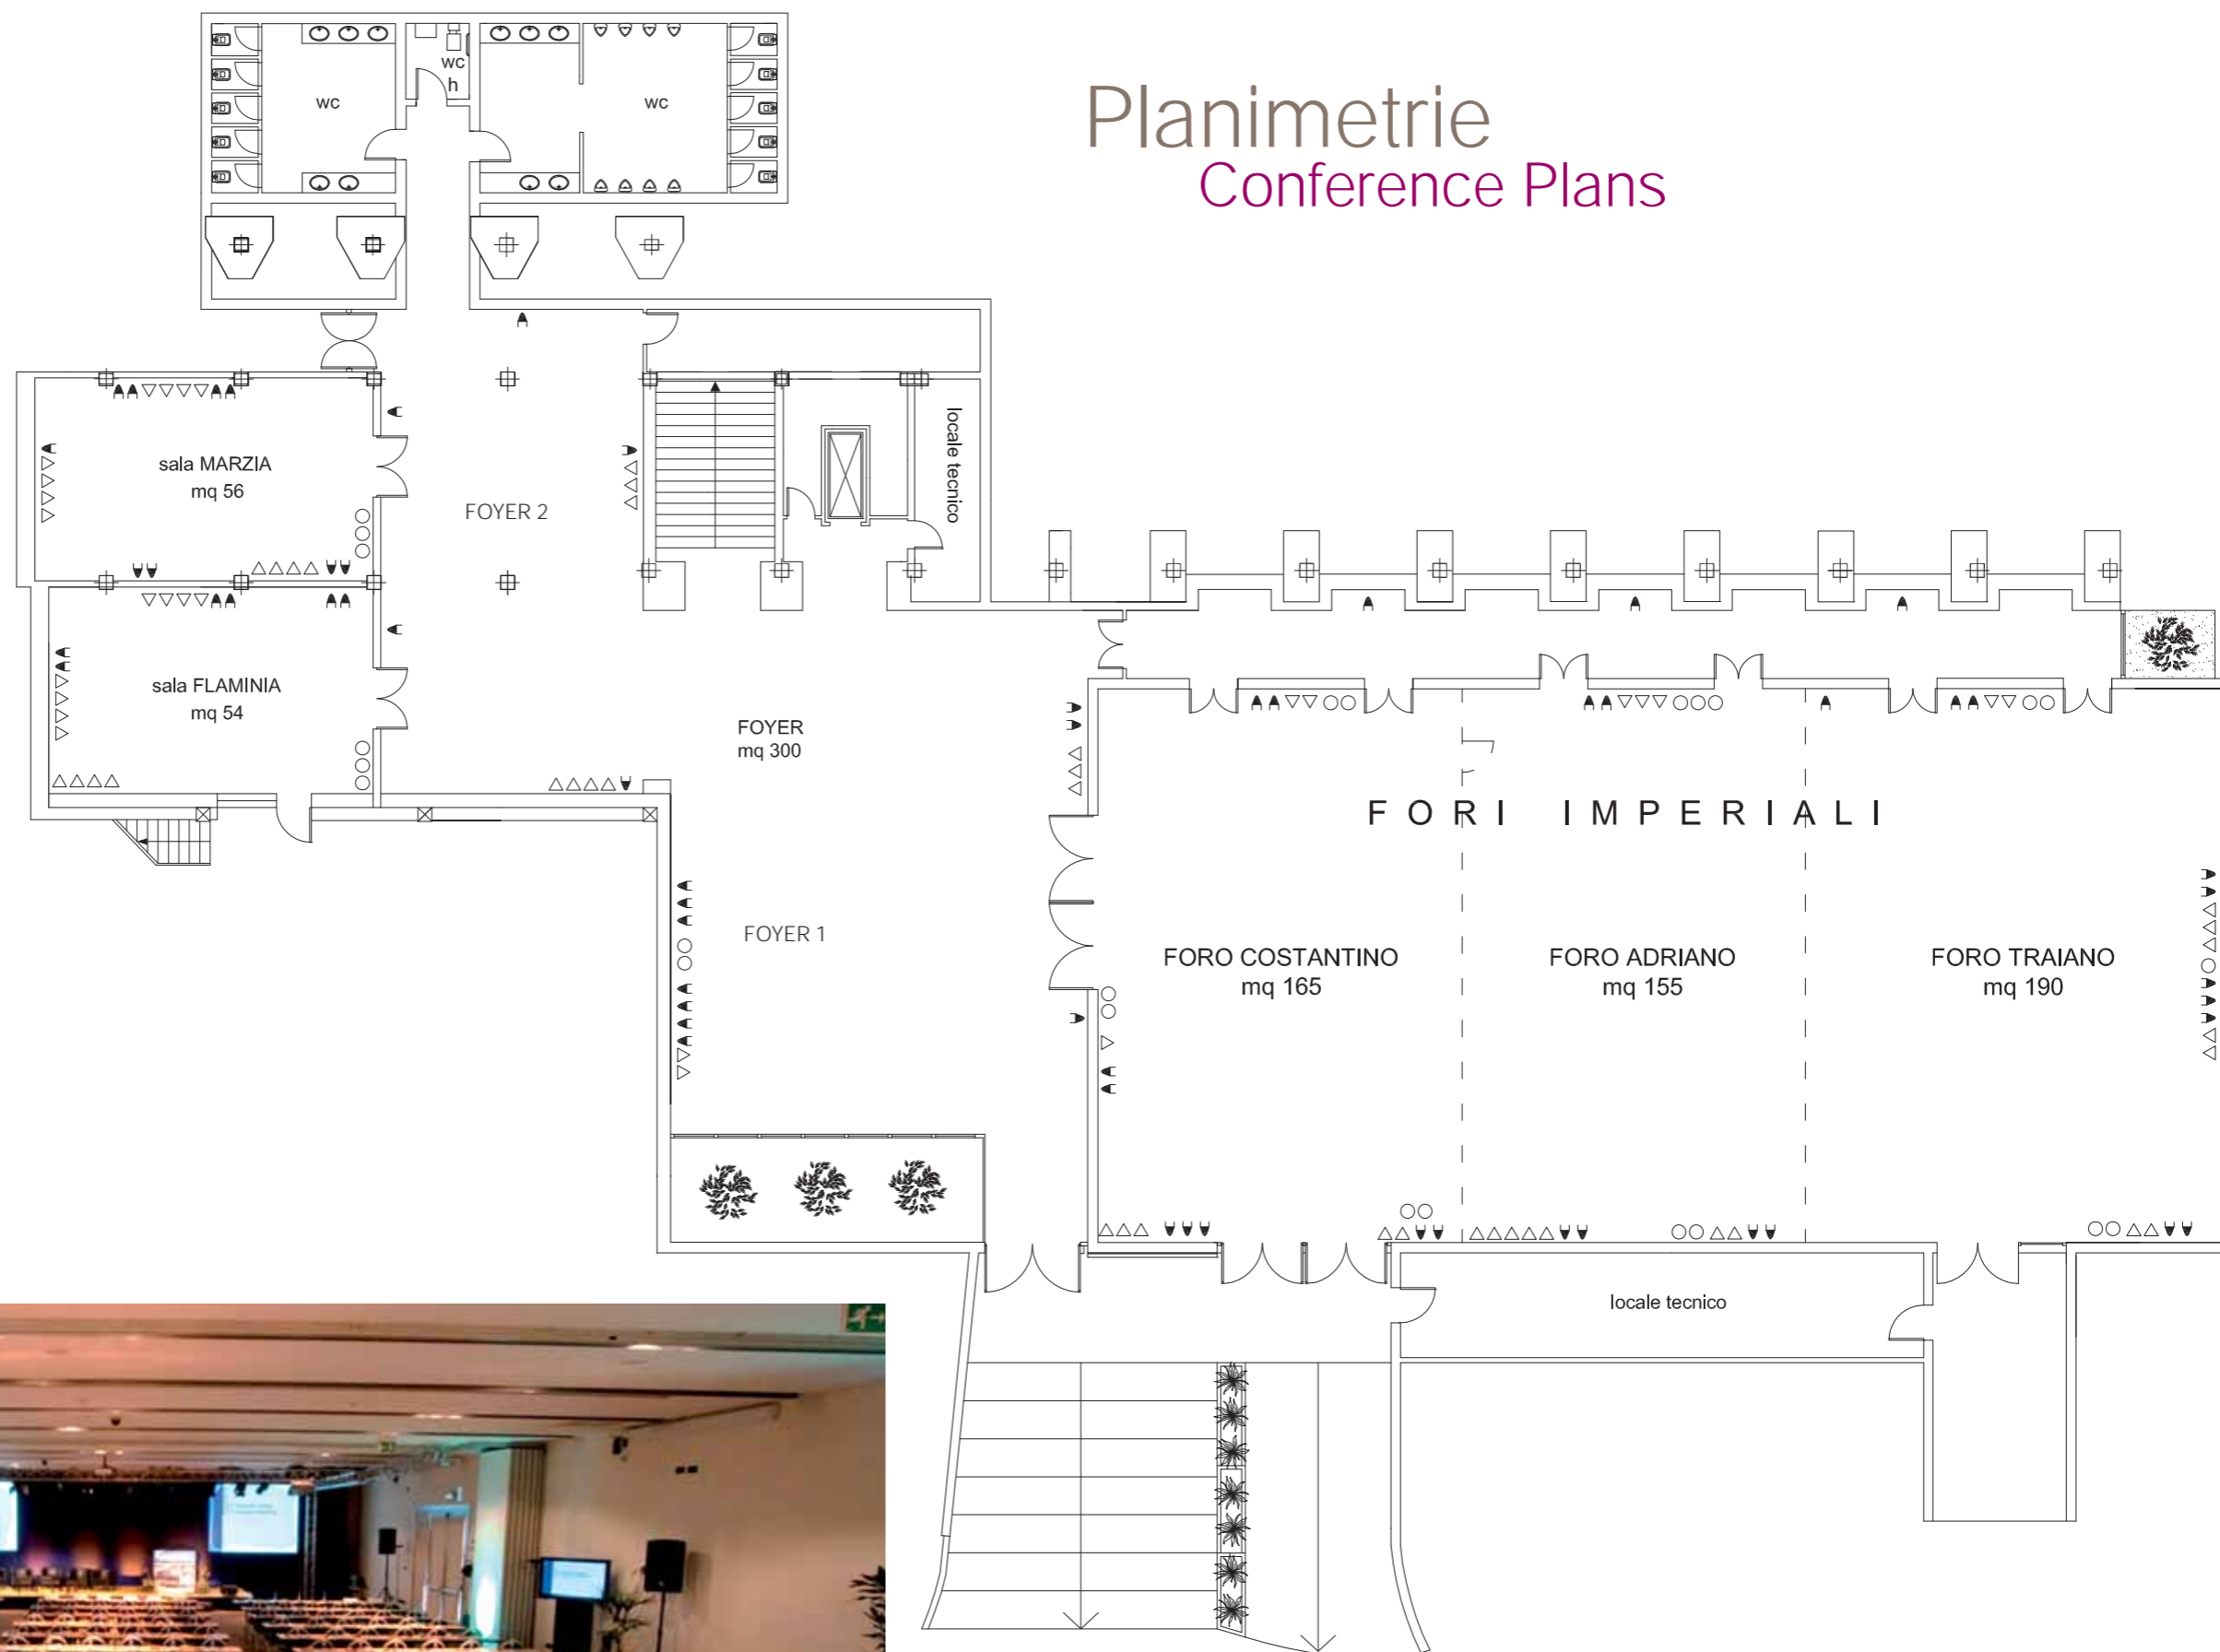

BASEMENT FLOOR
SCALA 1:200


- TELEVISION SOCKET
- ▼ POWER POINT
- △ TELEPHONE POINT
- REMOVABLE PARTITION





Planimetrie


Conference Plans

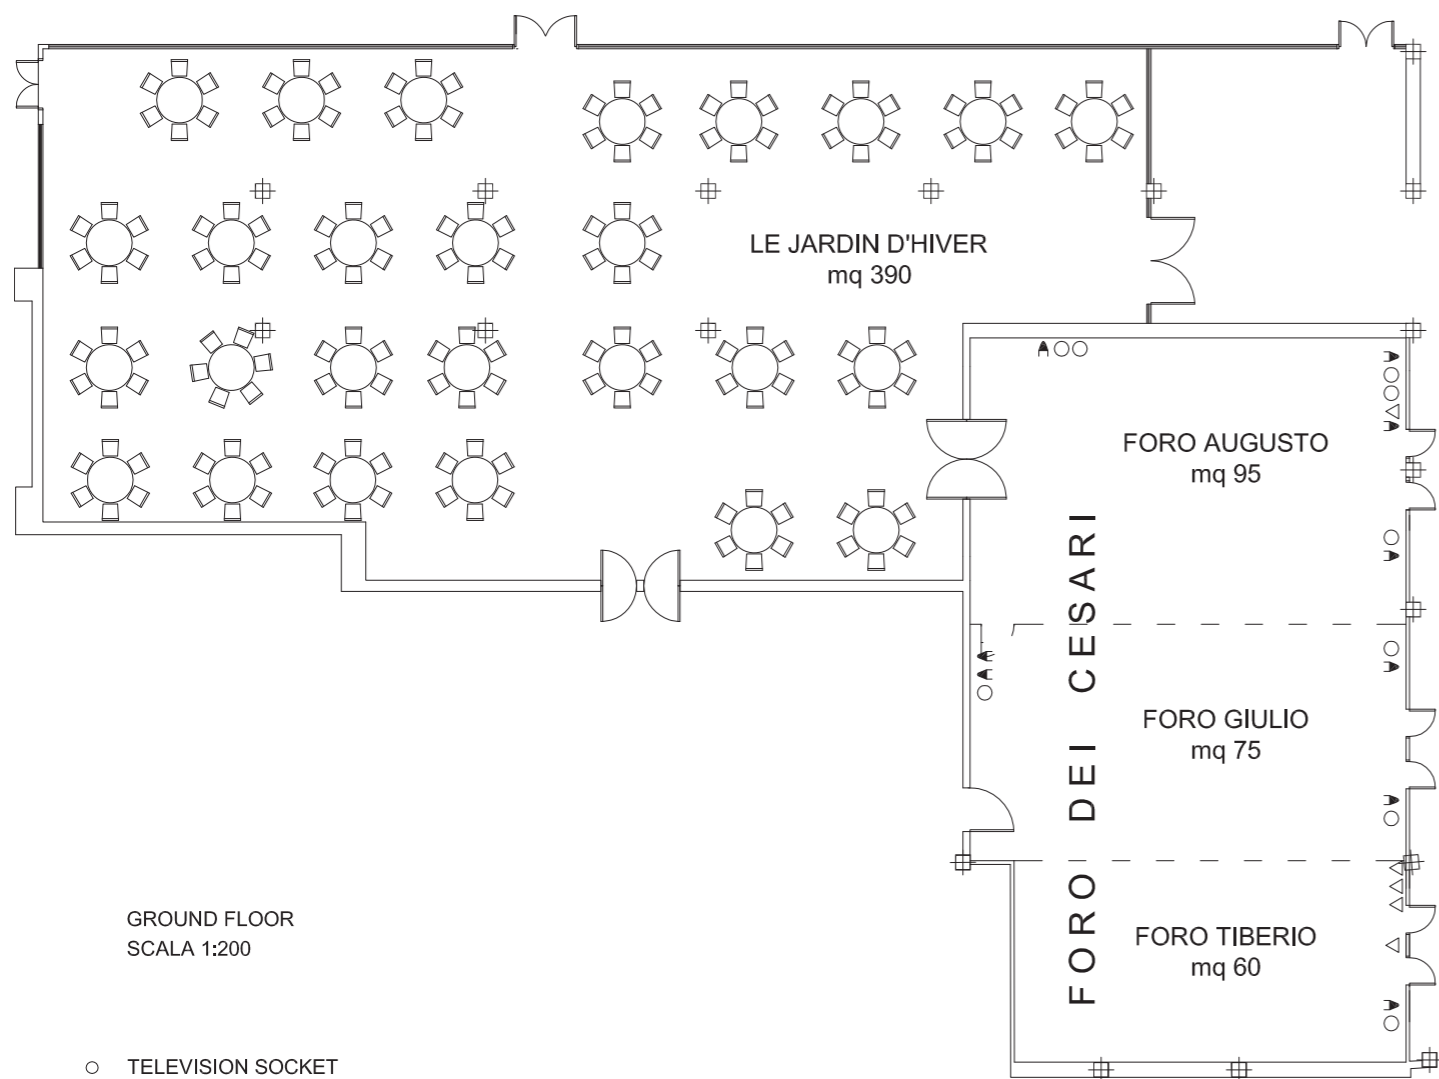

GROUND FLOOR
SCALA 1:200

- TELEVISION SOCKET
- ▼ POWER POINT
- △ TELEPHONE POINT
- — REMOVABLE PARTITION

- MEZZANINE FLOOR
SCALA 1:200
- TELEVISION SOCKET
 - ▼ POWER POINT
 - △ TELEPHONE POINT
 - — REMOVABLE PARTITION

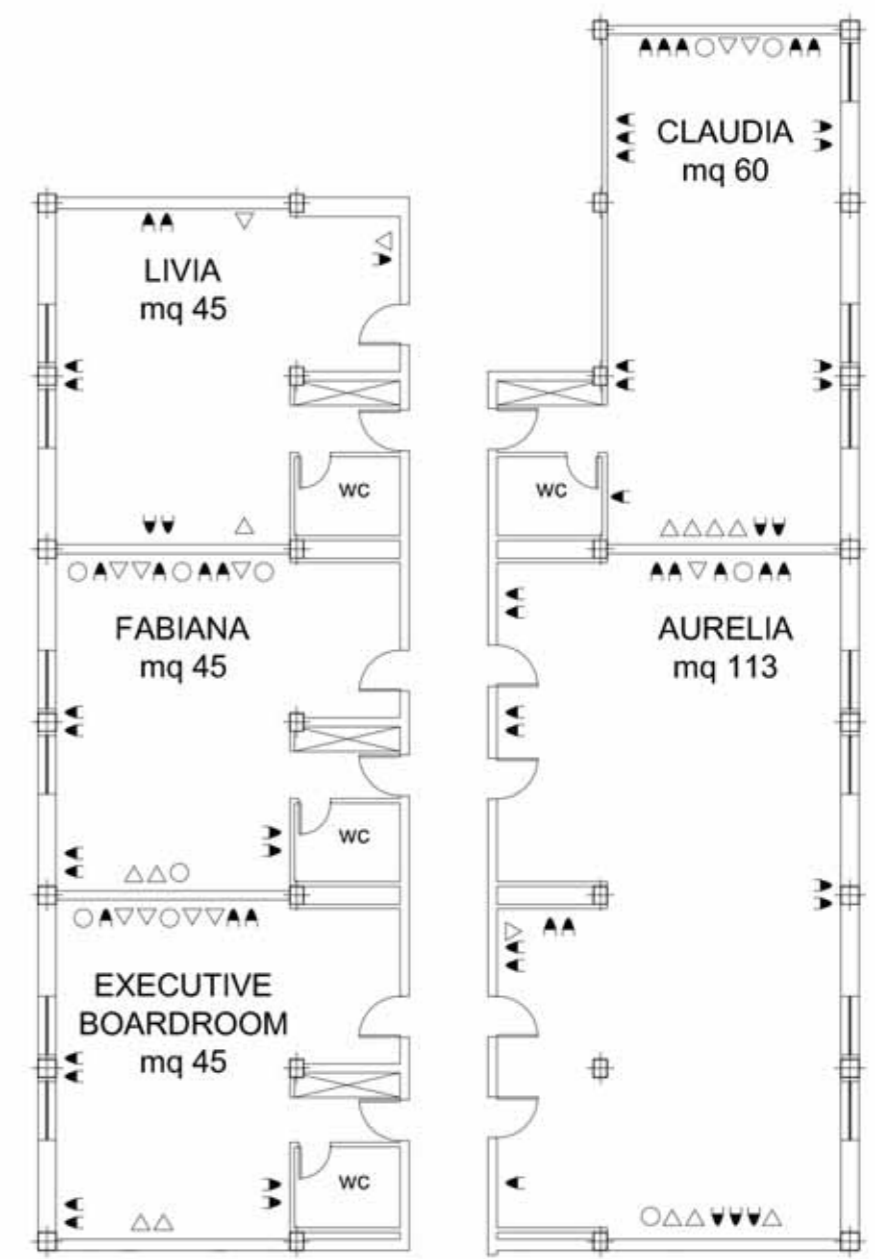



Caratteristiche

Special Hotel Features



Servizi Congressuali

- 13 sale riunione fino a 600 persone a teatro in un'unica soluzione
- 1 Executive Boardroom
- Area espositiva di 900 mq
- Business Corner
- Spazi per banchetti fino a 460 persone
- connessione WiFi e via cavo con linea HDSL

Servizi ed Attrezzature

- Attrezzature audiovisive
- Assistenza tecnica
- Crowne Meeting Director
- Servizi di segreteria
- Servizio navetta da/per l'Aeroporto di Fiumicino e il centro città ad orari prefissati
- Boutique
- Parcheggio gratuito
- Servizio limousine su richiesta

Camere

- Camere Standard spaziose
- Camere Superior
- Camere Business
- Suite
- Camere fumatori e non fumatori
- Camere per disabili
- Aria condizionata con controllo autonomo
- Stirapantaloni
- Asciugacapelli
- Minibar
- Cassetta di sicurezza in camera
- Macchina per tè e caffè
- TV satellitare a pagamento
- Servizio lavanderia e lavanderia a secco
- Ferro e tavola da stiro
- Telefono con linea diretta e segreteria telefonica
- Connessione WI-FI e via cavo con linea HDSL

Ristorazione

- Il Ristorante "Osteria al Crowne Plaza" propone un buffet ricco e vario per soddisfare le esigenze di una clientela internazionale
- Servizio in camera 24 ore su 24
- Bar "Il Palco" con musica dal vivo fino a tarda sera
- Durante i mesi estivi sia il ristorante che il bar si spostano all'aperto
- Brunch musicale tutte le domeniche

Offerte per il tempo libero

- Centro Benessere St. Peter's Spa di 1000 mq
- Sauna e bagno turco
- Piscina interna riscaldata
- Palestra e circuito cardio fitness
- Idromassaggio
- Piscina esterna e campi da tennis durante i mesi estivi
- Lezioni di gruppo
- Programmi dietetici e consulenza specialistica
- Trattamenti di bellezza per il viso e il corpo
- Massaggi

Informazioni Generali

- 25 km dall'Aeroporto di Fiumicino
- 10 km dalla Stazione Termini
- 1 km dalla fermata della metropolitana Cornelia
- Facile accesso al Grande Raccordo Anulare

Luoghi di interesse

- Situato in un parco di 4 ettari vicino Villa Doria Pamphili
- A pochi minuti dalla Basilica di S. Pietro, Castel S. Angelo e il centro città

Conference & Banqueting Facilities

- 13 meeting rooms for up to 600 people in one solution
- 1 Executive Boardroom
- 900 sqm exhibition area
- Business Corner
- Banqueting facilities for up to 460 people
- WiFi and wired high speed internet connection

Services & Equipment

- AV equipment
- Technical Assistance
- Crowne Meeting Director
- Secretarial services
- Bus to/from Fiumicino Airport and city centre on a scheduled basis at a cost
- Gift shop
- Free parking facilities
- Limousine service on request

Accommodation

- Spacious Standard Rooms
- Superior Rooms
- Business Rooms
- Suites
- Dedicated smoking and no-smoking rooms
- Rooms for physically challenged
- Individually controlled air-conditioning
- Trousers press
- Hairdryer
- Minibar
- In room safety boxes (to fit laptop)
- Tea/coffee making facilities
- Satellite TV and Pay-TV
- Laundry & dry cleaning
- Iron & Ironing board
- Direct dial telephone line and voicemail
- WiFi and wired high speed internet connection

Dining

- The Restaurant "Osteria at Crowne Plaza" offers a rich and varied buffet to satisfy the tastes of an international clientele
- 24hr room service available
- Bar "Il Palco" with live entertainment every evening
- During the summer months both restaurant and bar move outdoors
- Music brunch every Sunday

Leisure Facilities

- St. Peter's Spa Health & Fitness Centre of 1000 sqm
- Sauna & Turkish bath
- Indoor heated pool
- Gym and cardio fitness circuit
- Whirlpool
- Outdoor pool and tennis courts during the summer months
- Group classes
- Dieting programs and specialist medical advice
- Face and body beauty treatments
- Massages

General Information

- 25 km (16 miles) from Fiumicino Airport
- 10 km (6 miles) from Termini Station
- 1 km (0,6 miles) from Cornelia Tube Station
- Easy access to the G.R.A. (Great Ring Road)

Places of Interest

- Located in a 4 hectare park close to Villa Pamphili
- A few minutes from S. Peter's Basilica, S. Angelo's Castle and the city centre



Prenota il tuo prossimo meeting al Crowne Plaza Rome-St. Peter's e potrai usufruire dei seguenti benefici

- Connessione internet ad alta velocità inclusa nel costo della sala
- Schermo e videoproiettore gratuiti
- Sconto del 50% sulle camere per lo staff fino ad un massimo di 3
- Upgrade gratuito fino ad un massimo di 3 camere
- Possibilità di accumulare punti Business Club e Business Club Agent

Nota: offerta valida per meeting a partire da 25 persone

Scegli Crowne Plaza Rome-St. Peter's per i tuoi meeting e grazie ai nostri pacchetti "all inclusive" non dovrai fare altro che prenotare; al resto pensiamo noi!

Pacchetto Mezza Giornata

- Affitto sala per la mezza giornata
- 1 welcome coffee all'arrivo
- 1 coffee break
- 1 colazione di lavoro a buffet bevande incluse
- Videoproiettore per PC
- Schermo
- Lavagna a fogli mobili
- Connessione internet ad alta velocità (fino a 10 connessioni)
- Materiale di cancelleria
- Acqua minerale e caramelle

Pacchetto Giornata Intera

Come il Pacchetto Mezza Giornata e in più

- Affitto sala per l'intera giornata
- 1 coffee break

Pacchetto 24 ore

Come il Pacchetto Giornata Intera e in più

- 1 cena
- 1 pernottamento in camera doppia uso singola con prima colazione Americana a buffet



Book your next meeting at the Crowne Plaza Rome-St. Peter's and you will be entitled to the following benefits:

- High speed internet connection included in the meeting room rental
- Complimentary screen and LCD projector
- 50% discount on staff rooms up to 3 rooms
- 3 free upgrades to Superior room level
- Possibility to earn Business Club or Business Club Agent points

Note: offer valid for meetings of 25 persons and above

Choose Crowne Plaza Rome-St. Peter's for your meetings and thanks to our "all inclusive" packages you won't have to think about anything but booking; we will take care of the rest!

Half Day Package

- 1/2 day meeting room rental
- 1 welcome coffee upon arrival
- 1 coffee break
- 1 business lunch with buffet menu drinks included
- 1 LCD projector
- 1 Screen
- 1 Flipchart
- High speed internet access (up to 10 connections)
- Pads and pens
- Mineral water and sweets

Full Day Package

Same as the Half Day Package plus

- 1 day meeting room rental
- 1 coffee break

24 hr Package

Same as the Full Day Package plus

- 1 dinner
- 1 overnight accommodation in double for single use inclusive of full American buffet breakfast





Per eventi originali


No ordinary events!!!

- organizzazione cene ed eventi a bordo piscina
- affitto dell'area Bagno Romano ad uso esclusivo
- team building all'aria aperta
- sfilate di moda
- serate barbeque
- e tanto relax!

- possibility of organizing dinners and events by the pool
- possibility of hiring the Roman Bath for exclusive use
- open air team buildings
- fashion
- barbeques
- and a lot of relaxation!





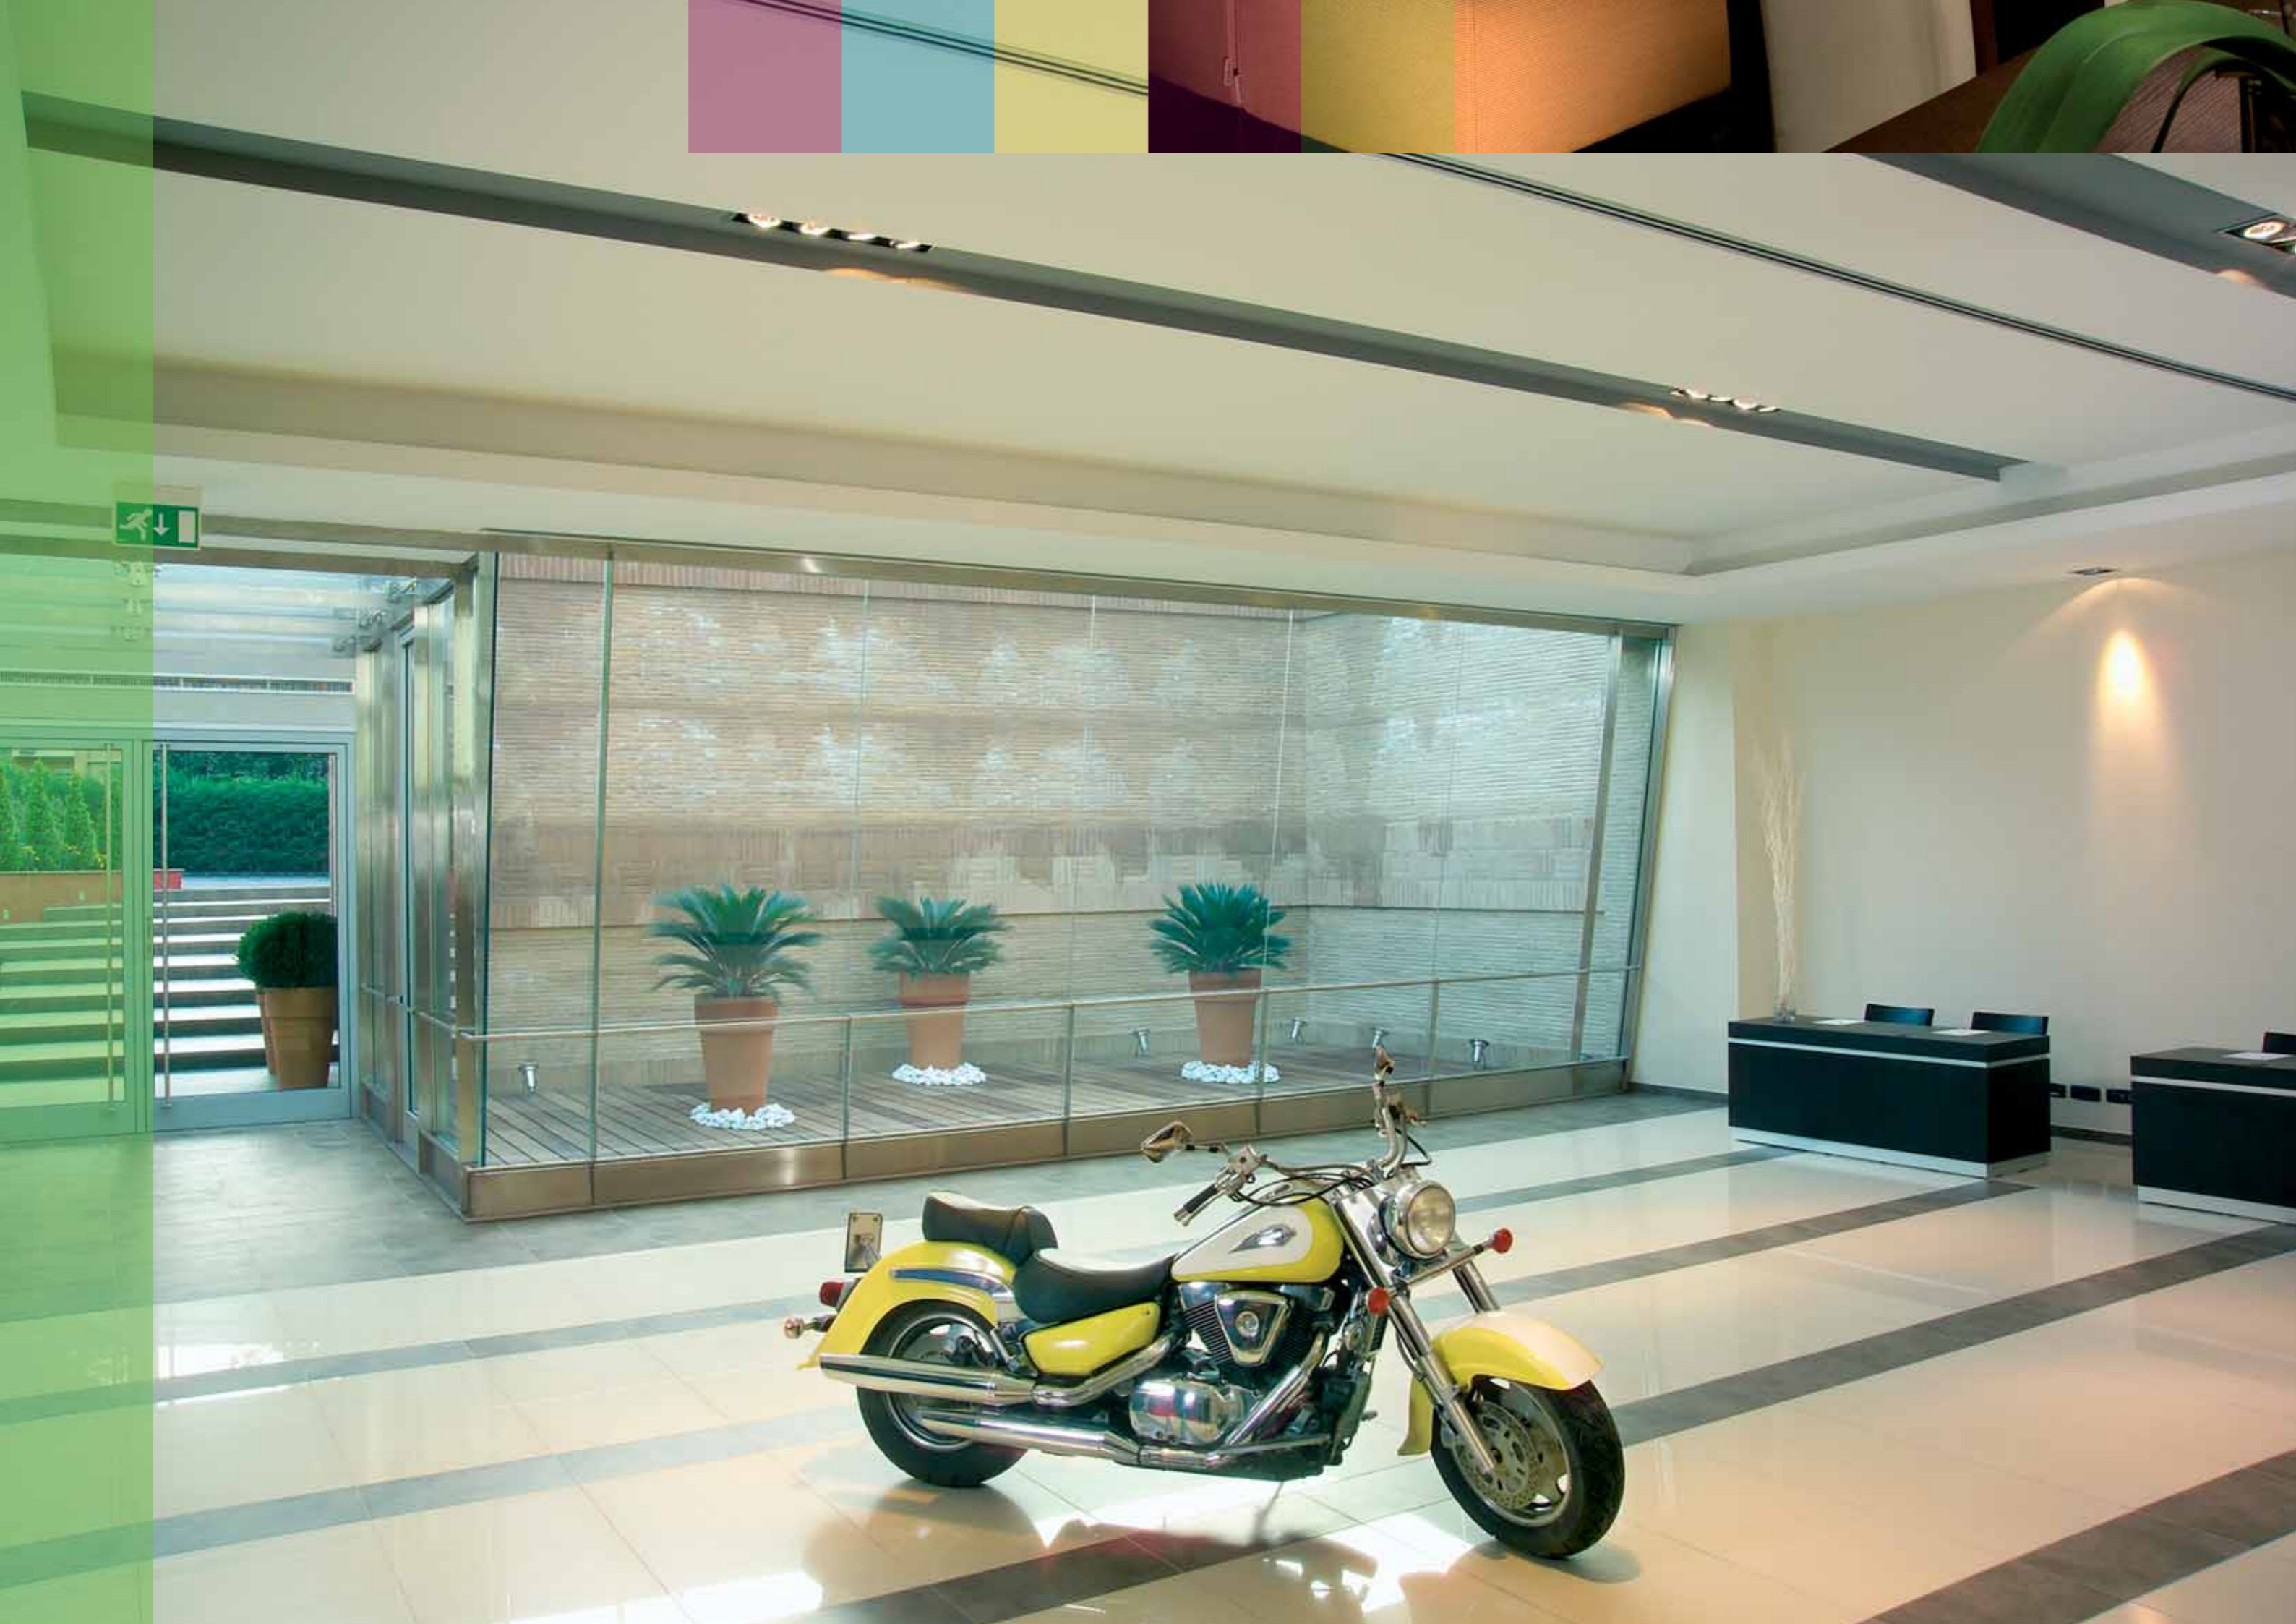



Nessuno si prende cura dei vostri meeting come noi

Nobody cares about your events like we do.
Your success matters

Crowne Meetings Director – il nostro Crowne Meetings Director sarà il vostro punto di riferimento dal momento in cui arriverete in hotel fino alla partenza. Vi aiuterà a pianificare ogni aspetto del vostro evento e sarà sempre presente per garantirne la perfetta riuscita.

Briefing giornaliero – un incontro giornaliero con il nostro staff vi permetterà di riconfermare o rivedere gli orari dei servizi ma soprattutto di tenere sotto controllo il vostro budget di spesa

Risposta entro 2 ore – vi garantiamo la risposta alle vostre richieste meeting entro 2 ore dalla ricezione

Crowne Plaza Sleep Advantage® – una serie di accorgimenti ed amenities garantiscono ai nostri ospiti un perfetto riposo. Dalle lenzuola di altissima qualità ai piumini di vera piuma d'oca, dal kit di aromaterapia alla quiet zone

Eat Well Work Well – menu leggeri ma energetici creati appositamente per mantenere il livello di attenzione sempre al massimo

Business Club e Business Club Agent – i programmi di fidelizzazione che vi permettono di raccogliere punti per ogni evento prenotato in uno dei tantissimi hotels del gruppo IHG in tutto il mondo

Priority Club Rewards – il programma di fidelizzazione che da la possibilità a chi soggiorna di guadagnare punti da riscattare in miglia aeree o fantastici premi

Crowne Meetings Director - Our dedicated Crowne Meetings Director will be your single point of contact from the first step into the hotel to the wrap-up meeting. Our Crowne Meetings Director will help you plan every aspect of your event and will be on-site to ensure your meeting is a success.

Daily Meeting Debrief - Our Crowne Meetings Director will keep you up-to-date on event details as they progress throughout the day. The daily debrief provides a review of charges, schedules, any adjustments needed and the million or so other things go into making a successful event. You will receive a summary of each day's expenditures, making it easier to stay on track and manage your budget.

2hr Guaranteed Reply – we guarantee you a reply within 2 hours

Crowne Plaza Sleep Advantage® - We know how important sleep is. Sleep is the fuel that powers the day. At Crowne Plaza, we've thought of elements to help you and your attendees unwind and ensure a great night's sleep.

Eat Well Work Well - menus that keep energy levels up, including items from our Eat Well menu, so attendees can be productive throughout your event.

Business Club e Business Club Agent – the reward programs which allow you to earn points for every event booked in any hotels of the group in the world.

Priority Club Rewards – the unique rewards program dedicated to who actually stays in the hotels

